



| | |
|------------|-----|
| Revisions: | BY: |
| | |
| | |
| | |

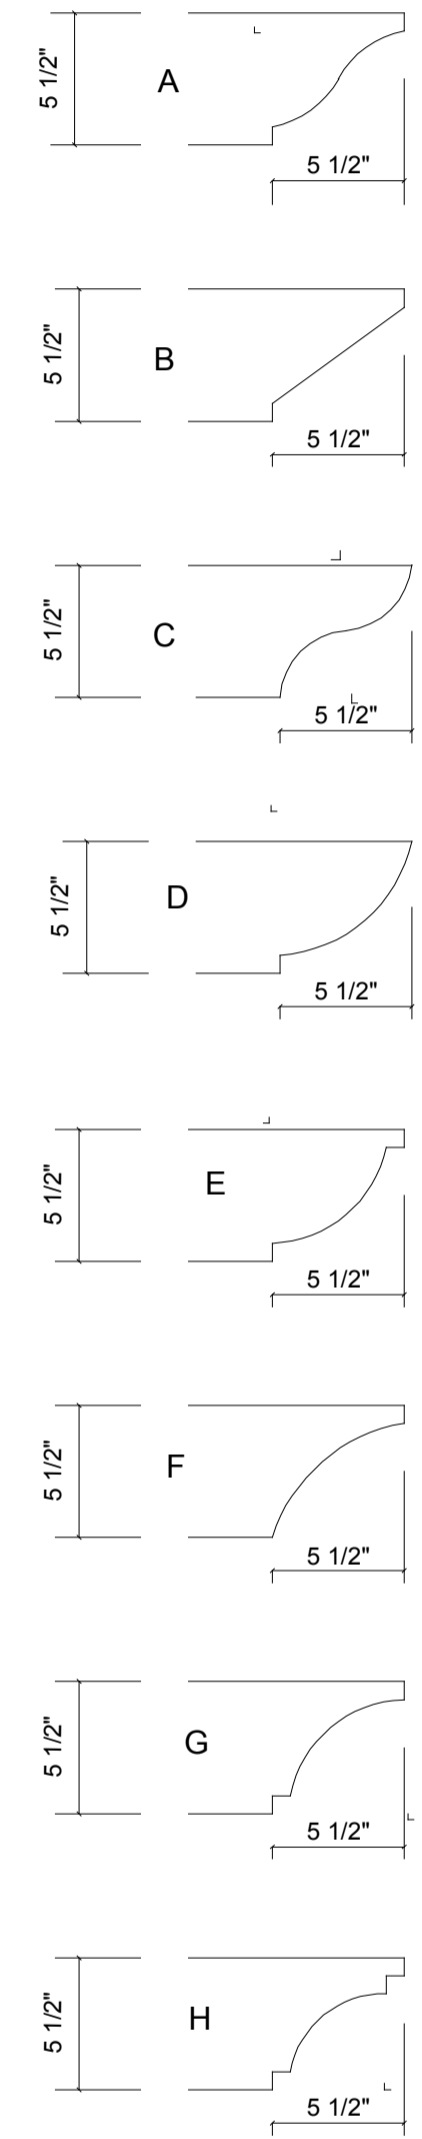


Standard Copes on 6" nominal




Standard Copes on 8" nominal

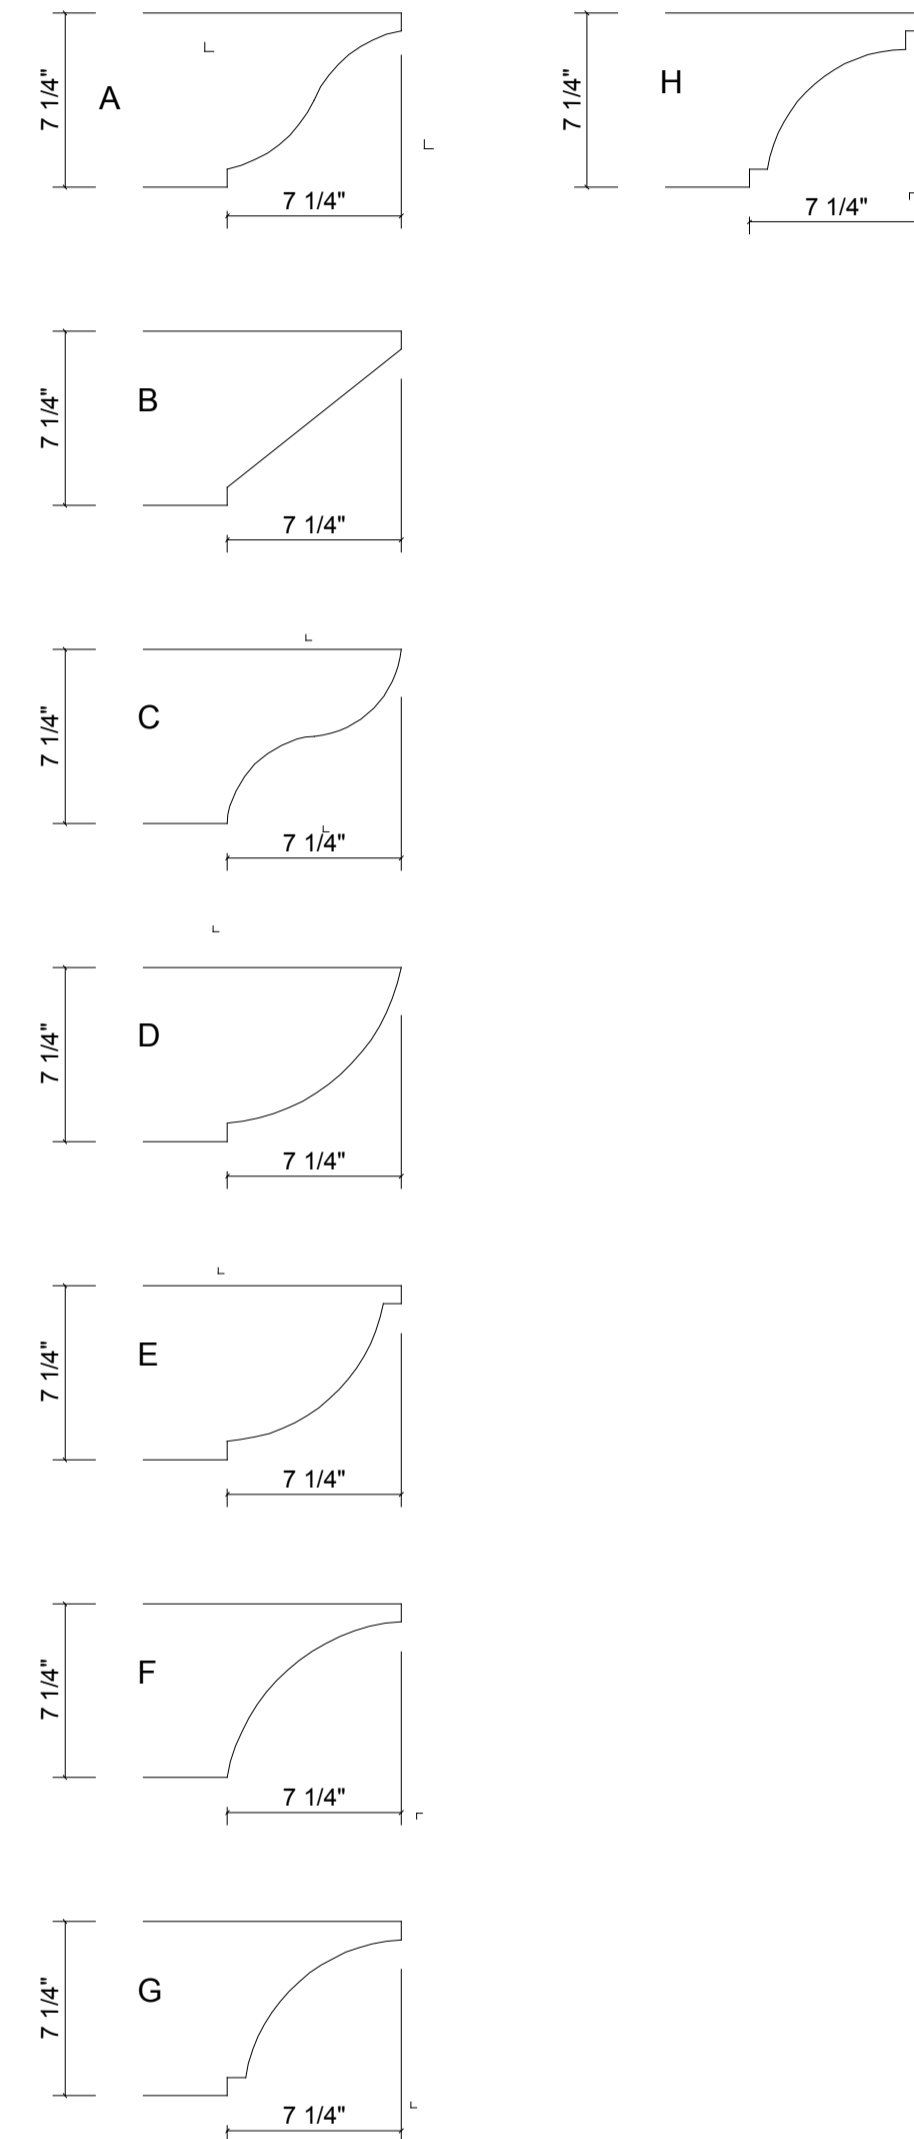

Standard Copes on 10" nominal

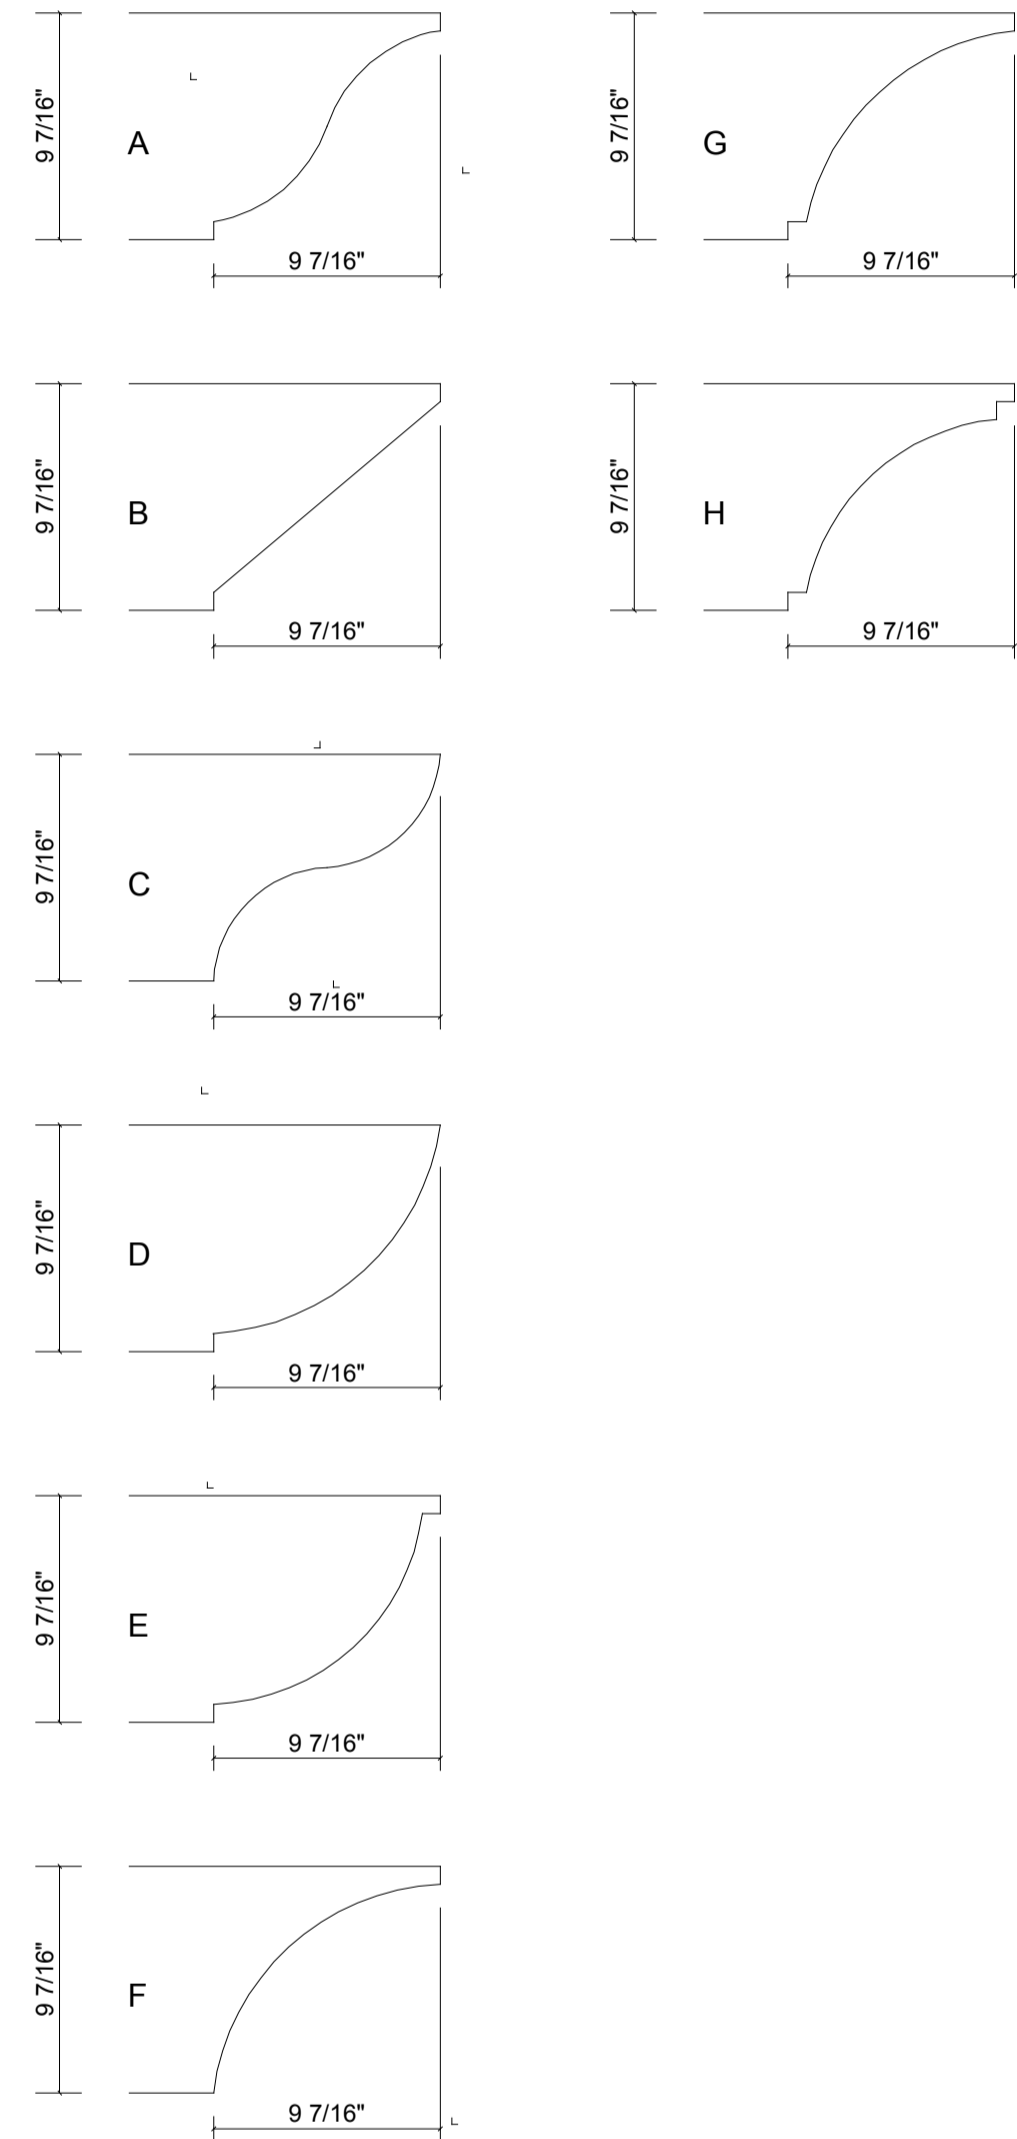

Standard Copes on 12" nominal

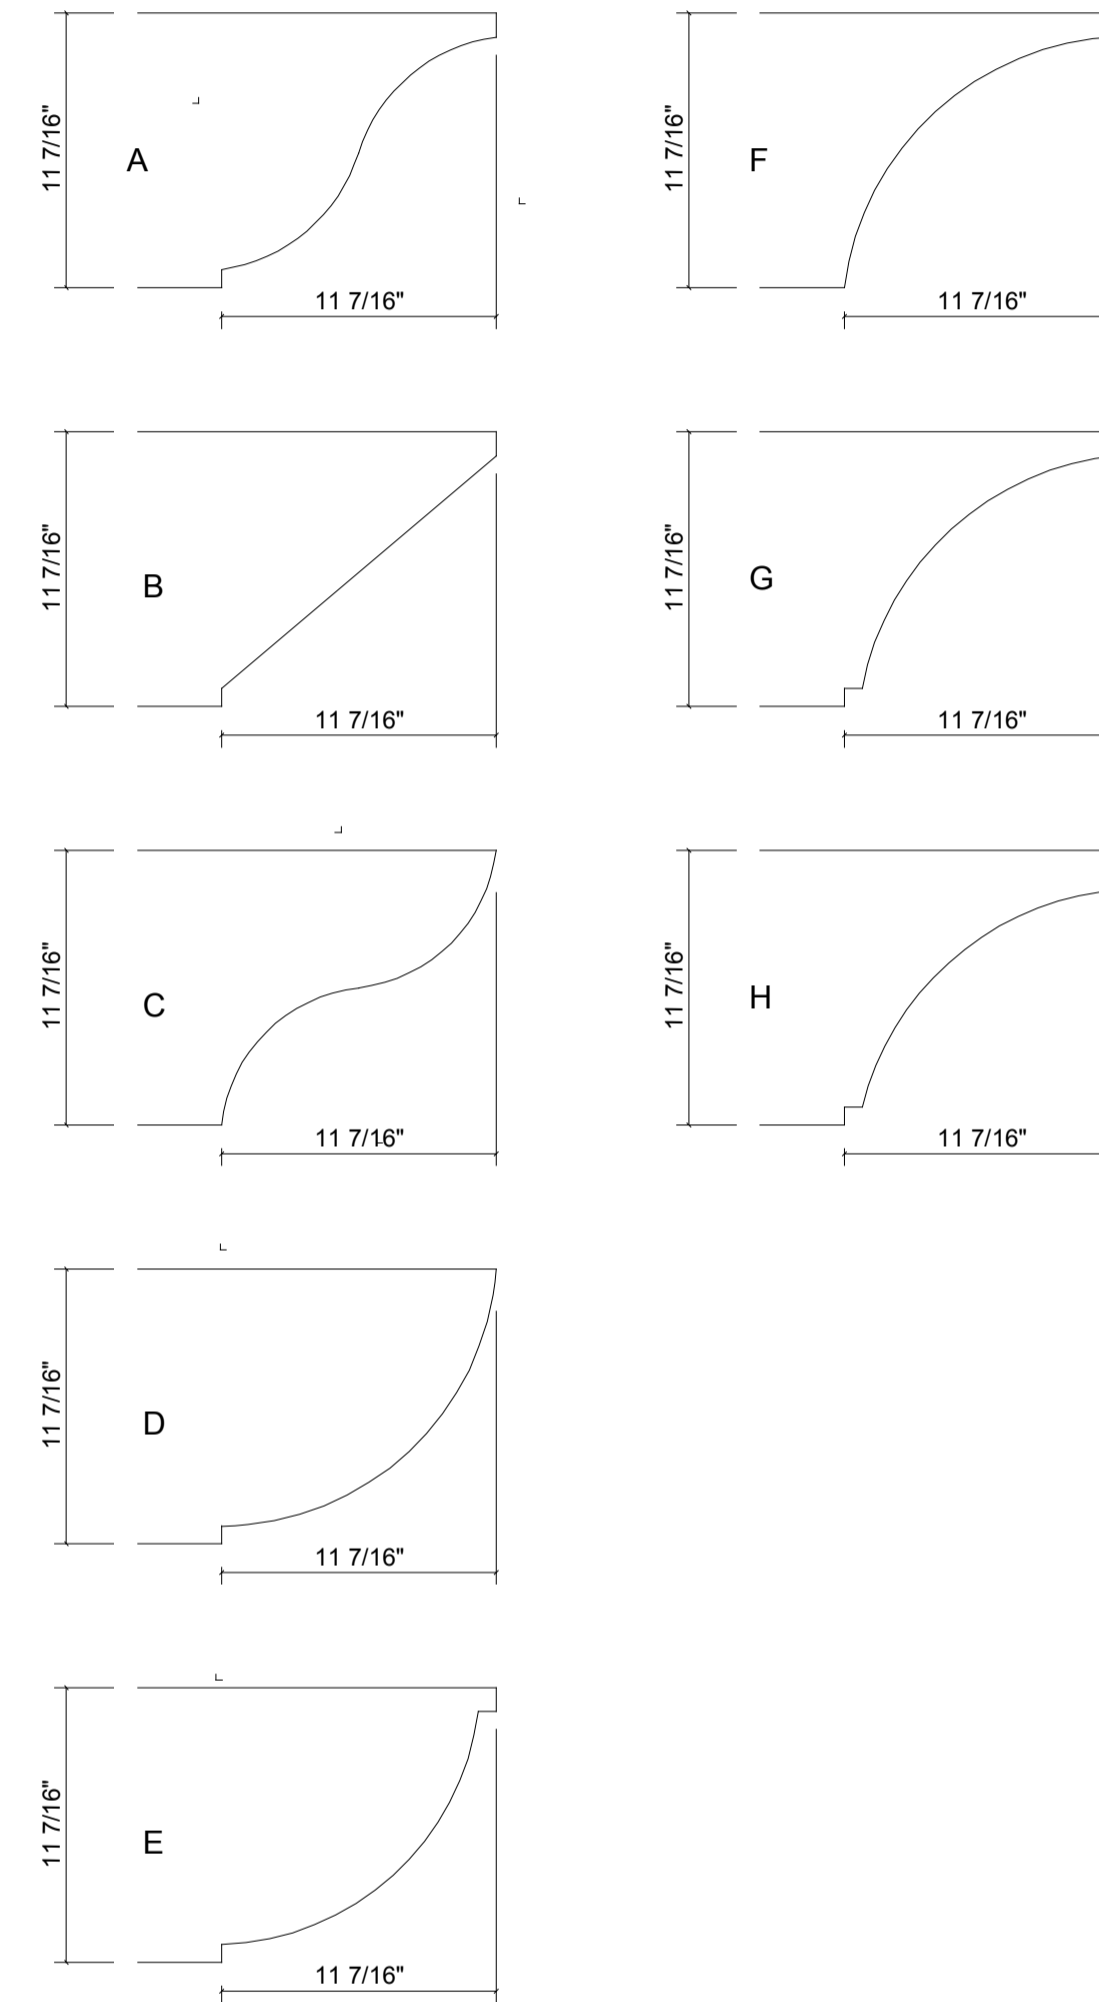

Copes are subject to change without notice.

If a specific cope is required customer to provide a template or scaled drawing.

Finishing (sanding) of the copes may change the profile slightly.

Standard Cope Profiles

Scale: 1 1/2" = 1'-0"

Date: job address

By: DPM

Sheet: